




REAR ELEV.
SCALE ~ 1/8"=1'-0"

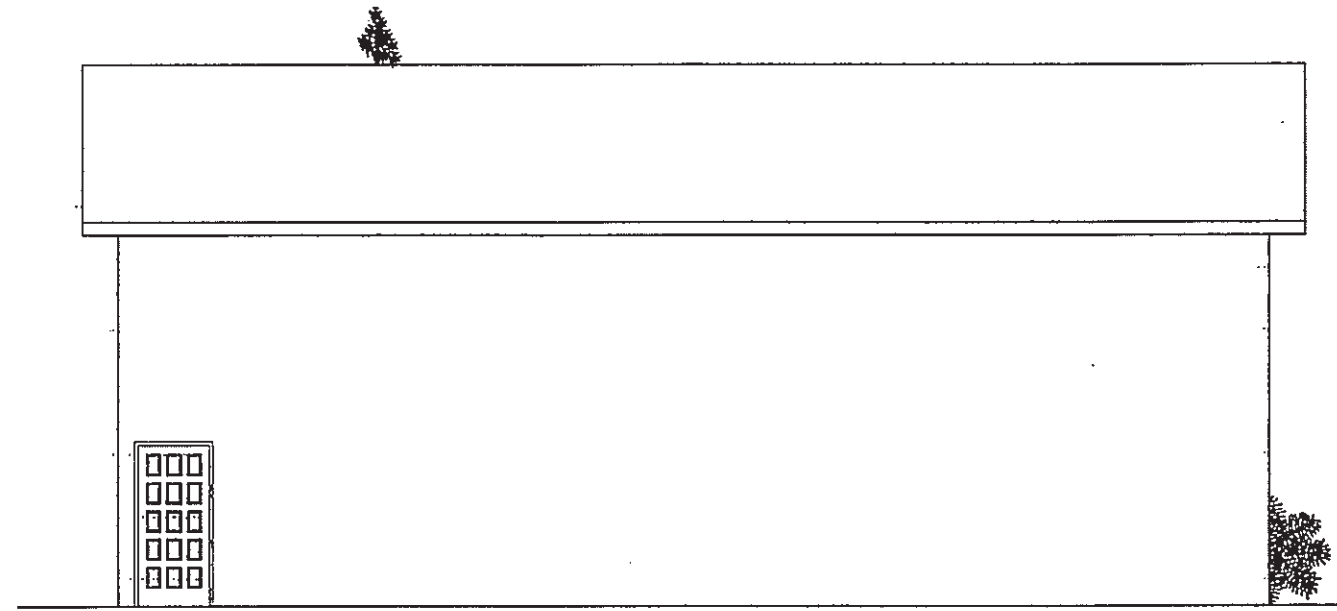

RIGHT ELEV.
SCALE ~ 1/8"=1'-0"

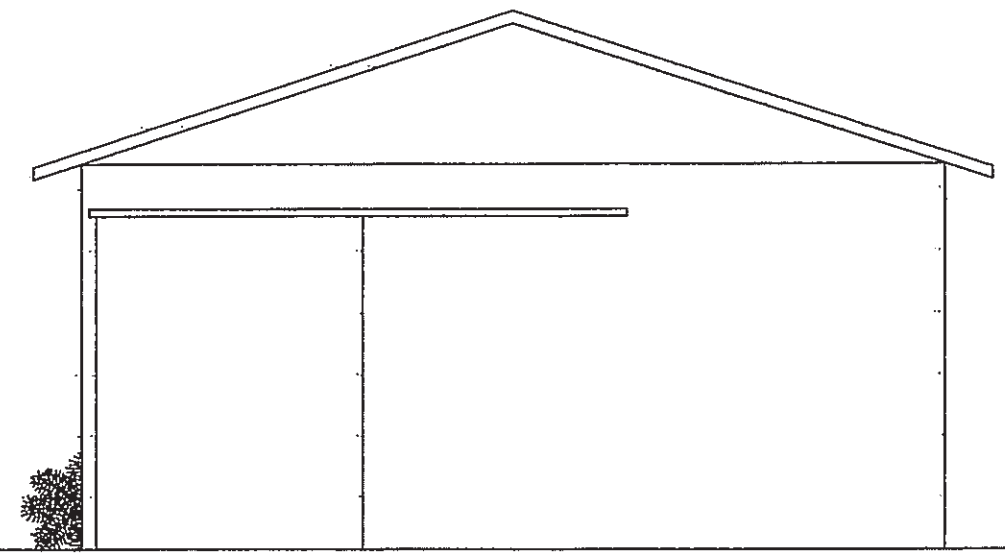

FRONT ELEV.
SCALE ~ 1/8"=1'-0"

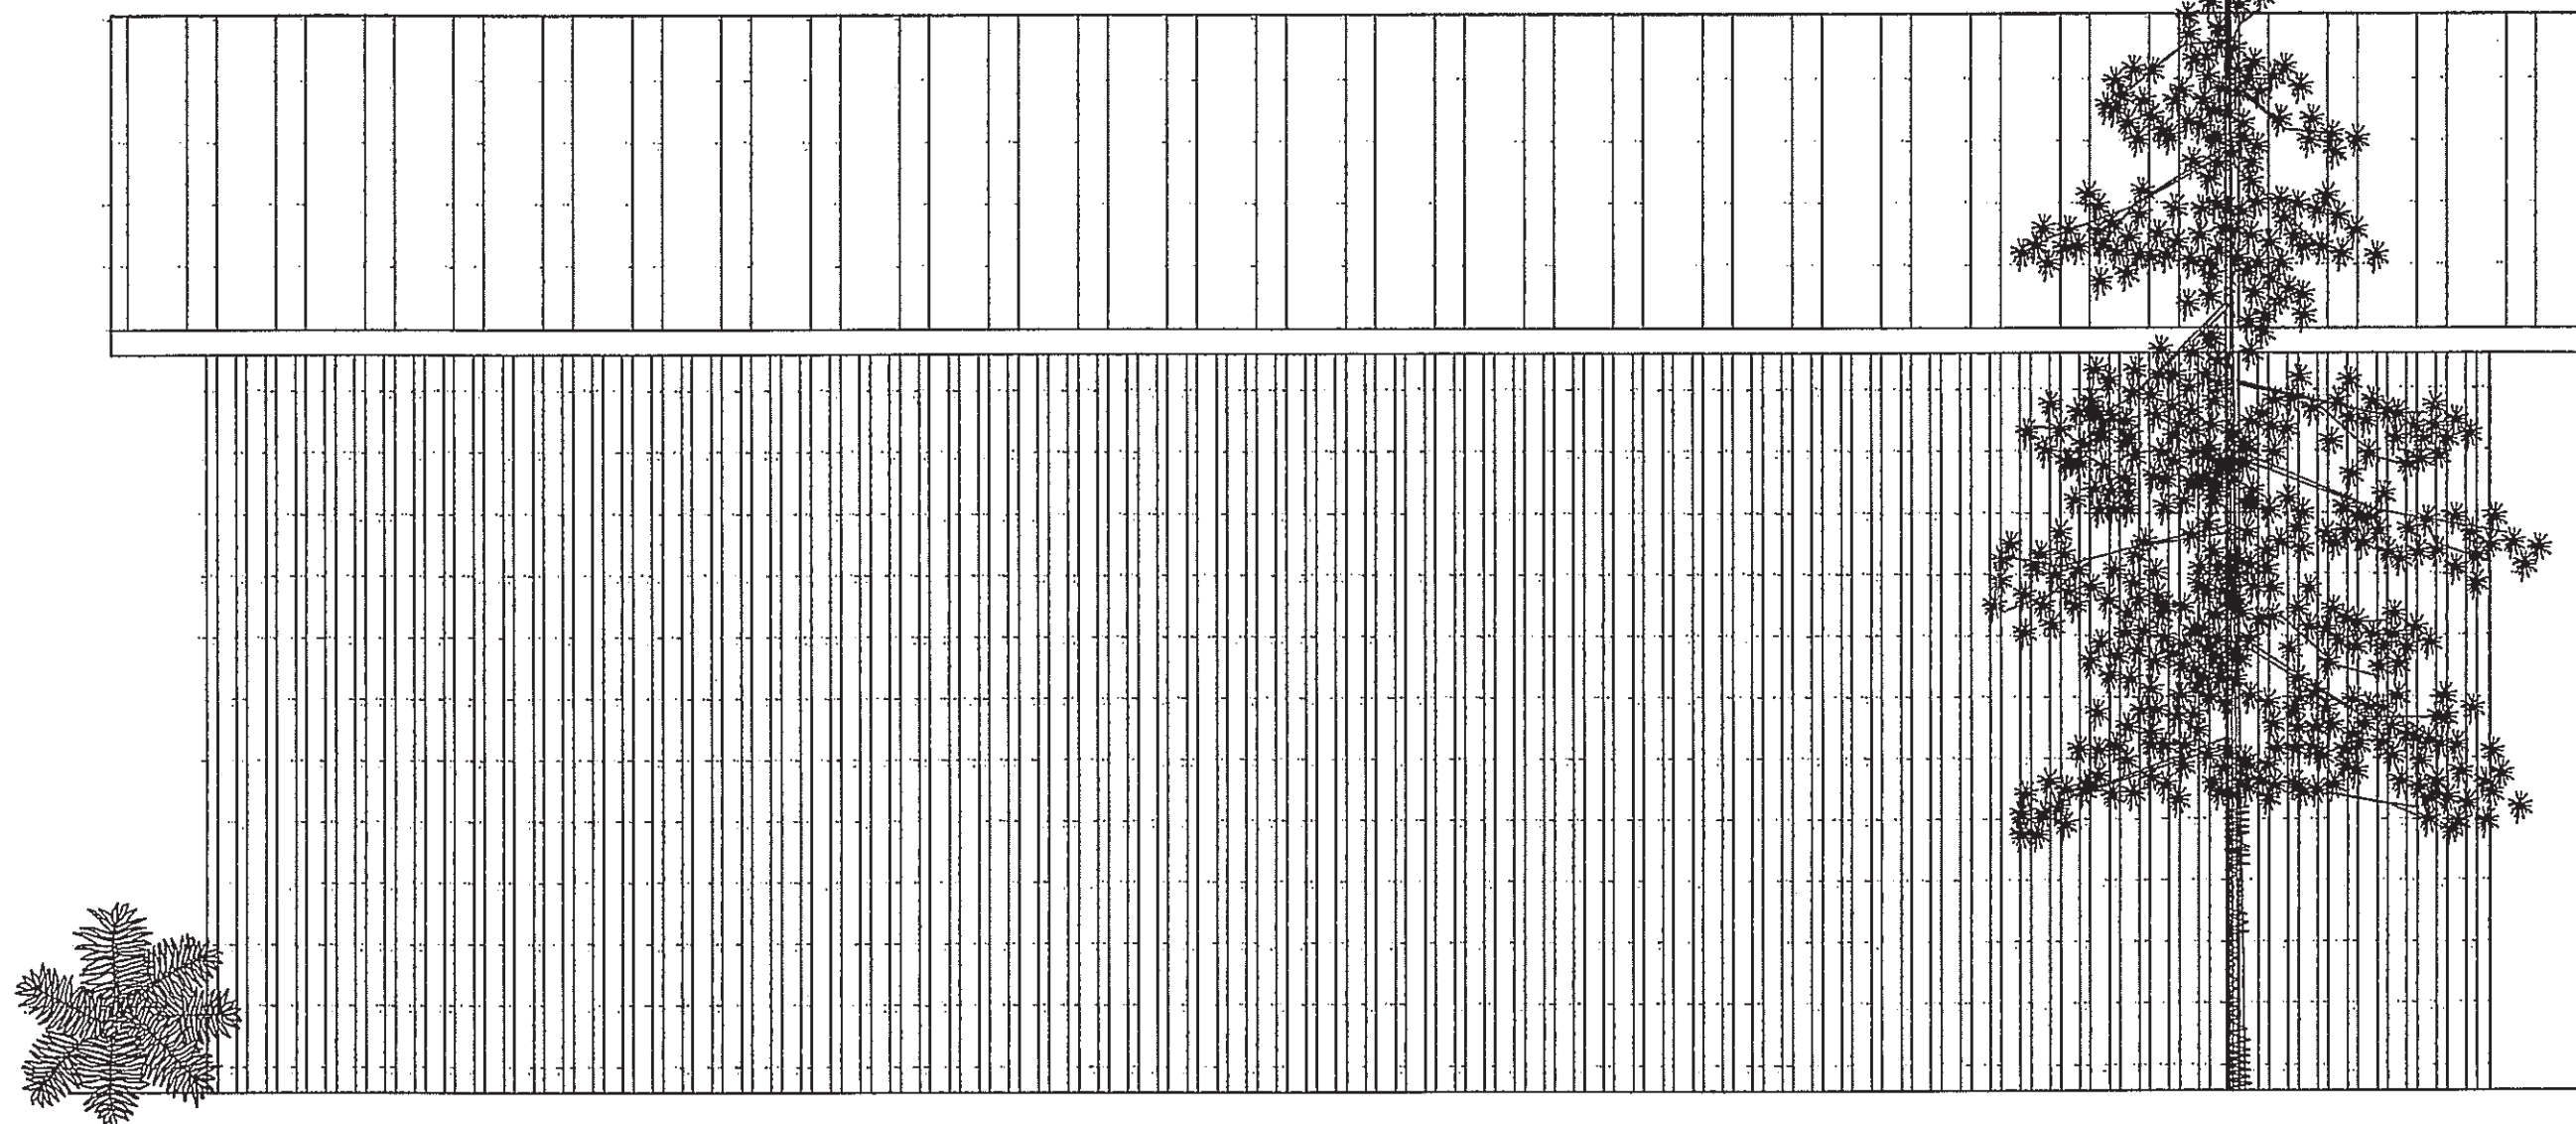

LEFT ELEV.
SCALE ~ 1/4"=1'-0"



Eatonville
388 Center St. E.
PH: 360.832.3424
FAX: 360.832.3454

Buckley
28280 HWY 410 E.
PH: 360.829.9049
FAX: 360.829.4174

Port Orchard
6100 Bethel Rd. E.
PH: 360.876.2903
FAX: 360.876.2924


Randle
105 Peters Cr. Rd.
PH: 360.497.3511
FAX: 360.497.7049

Orting
201 Calistoga St. W.
PH: 360.893.2200
FAX: 360.893.2303


Port Townsend
8457 SR 20
PH: 360.385.9474
FAX: 360.379.2872

Plan
3648PB16


SHEET ①
OF ② SHTS

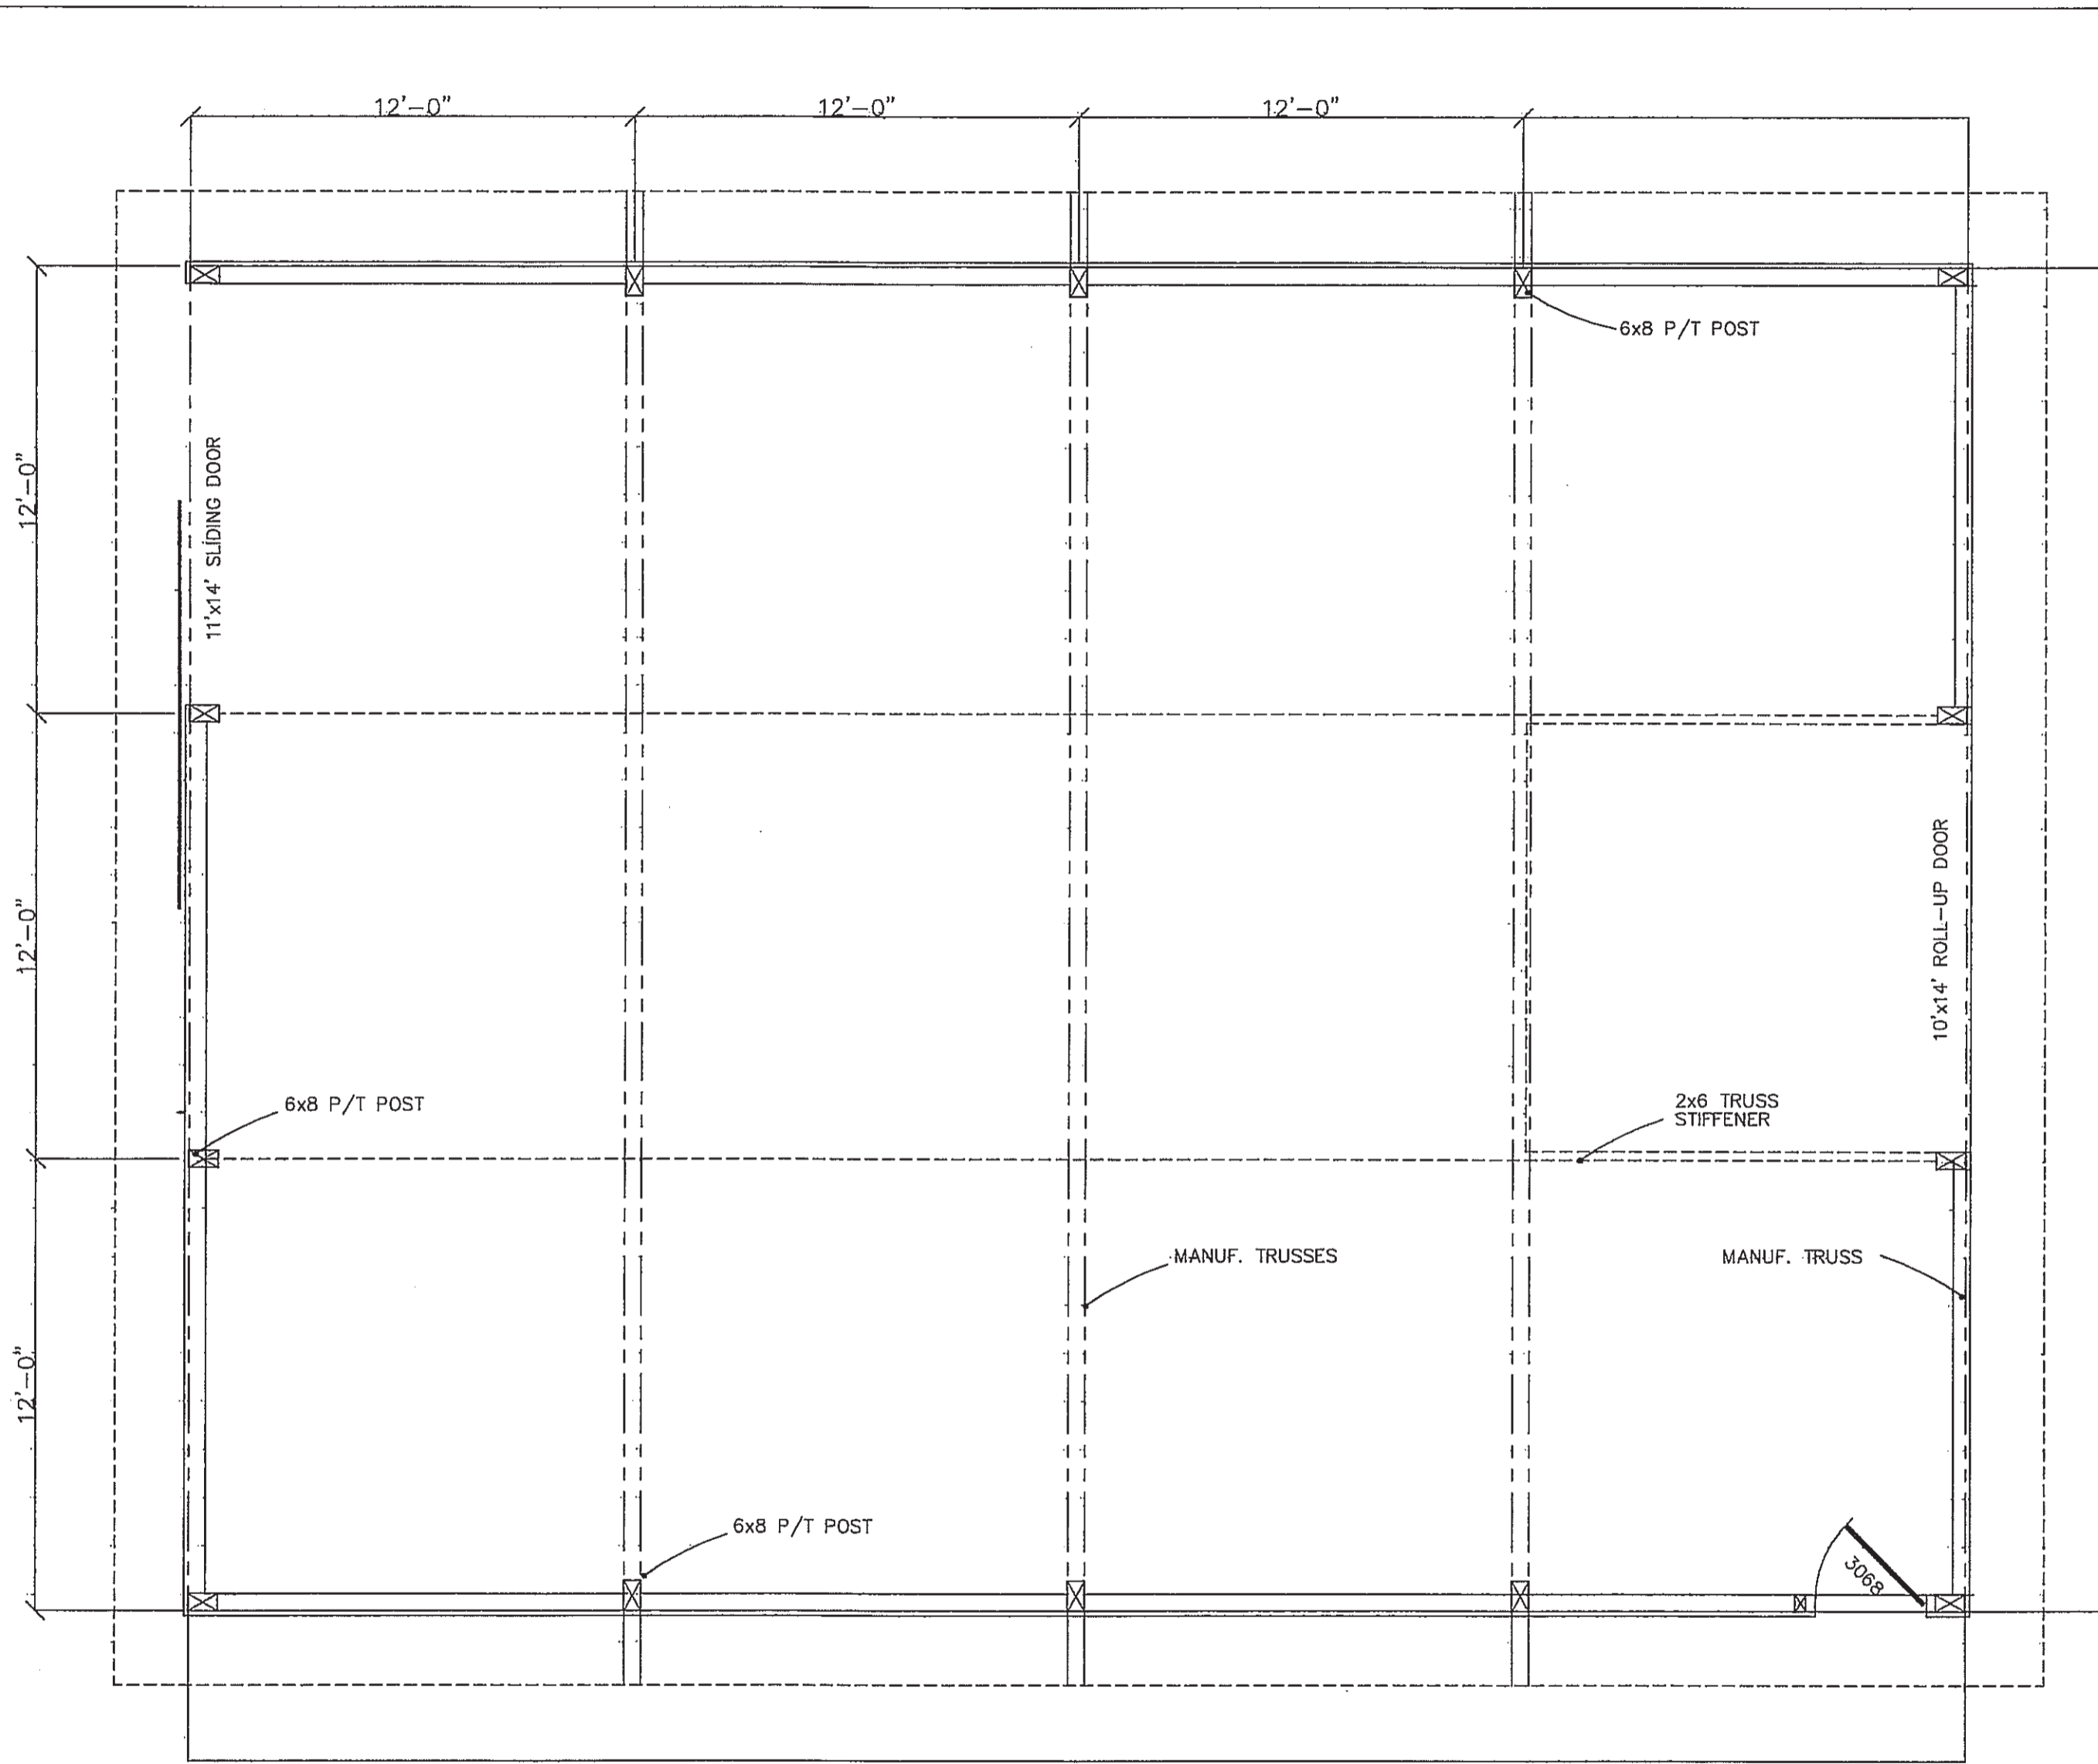

FLOOR PLAN
SCALE ~ 1/4"=1'-0"

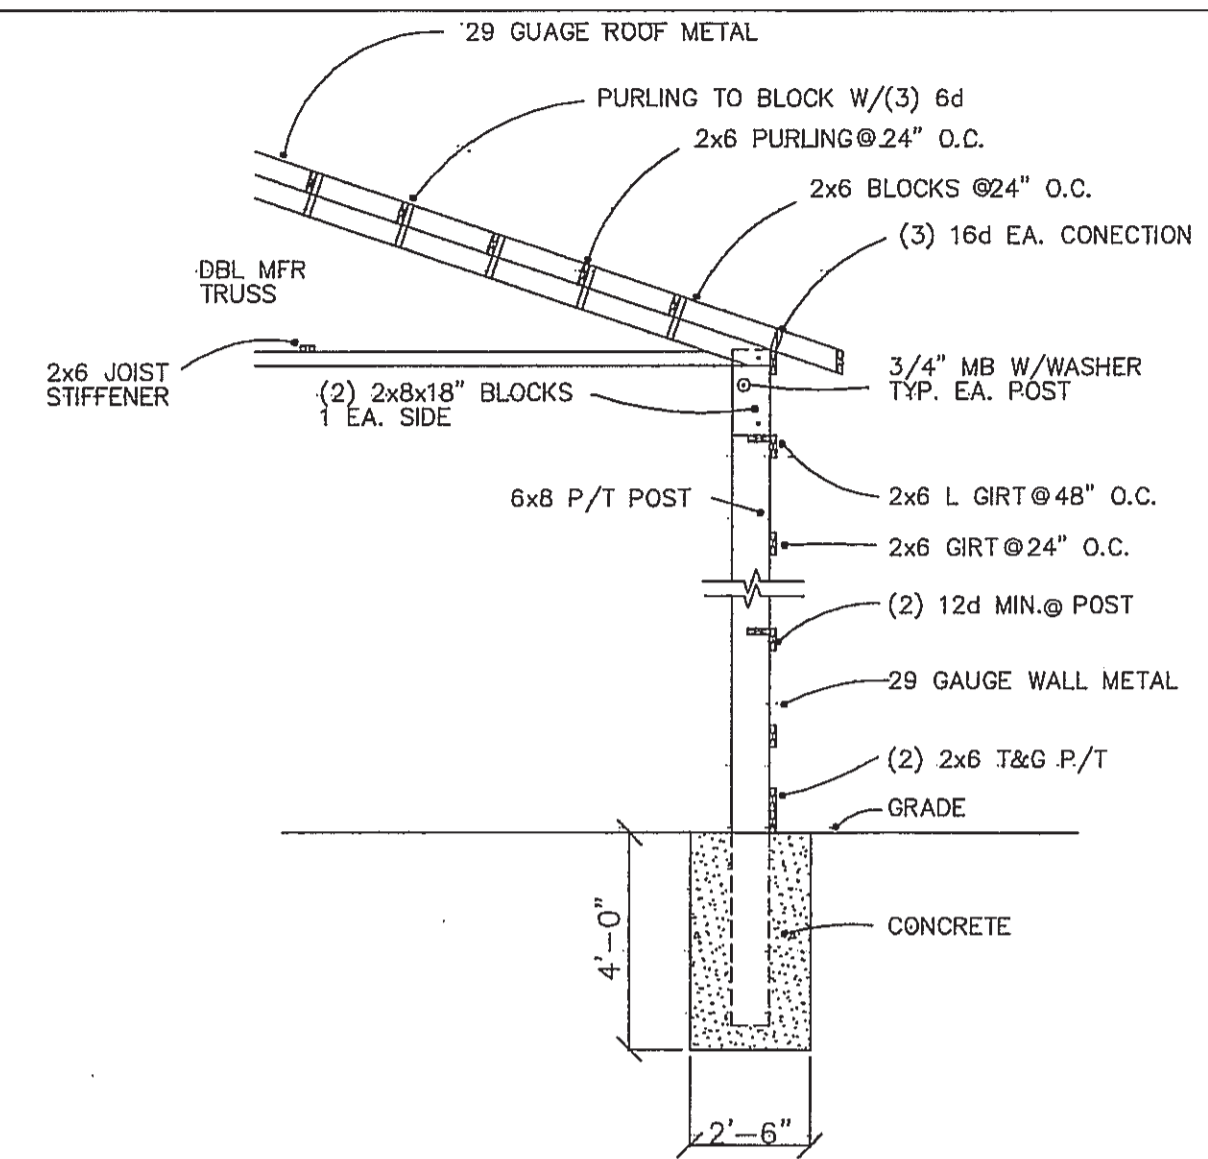

TYP. SECTION
SCALE ~ 1/4"=1'-0"

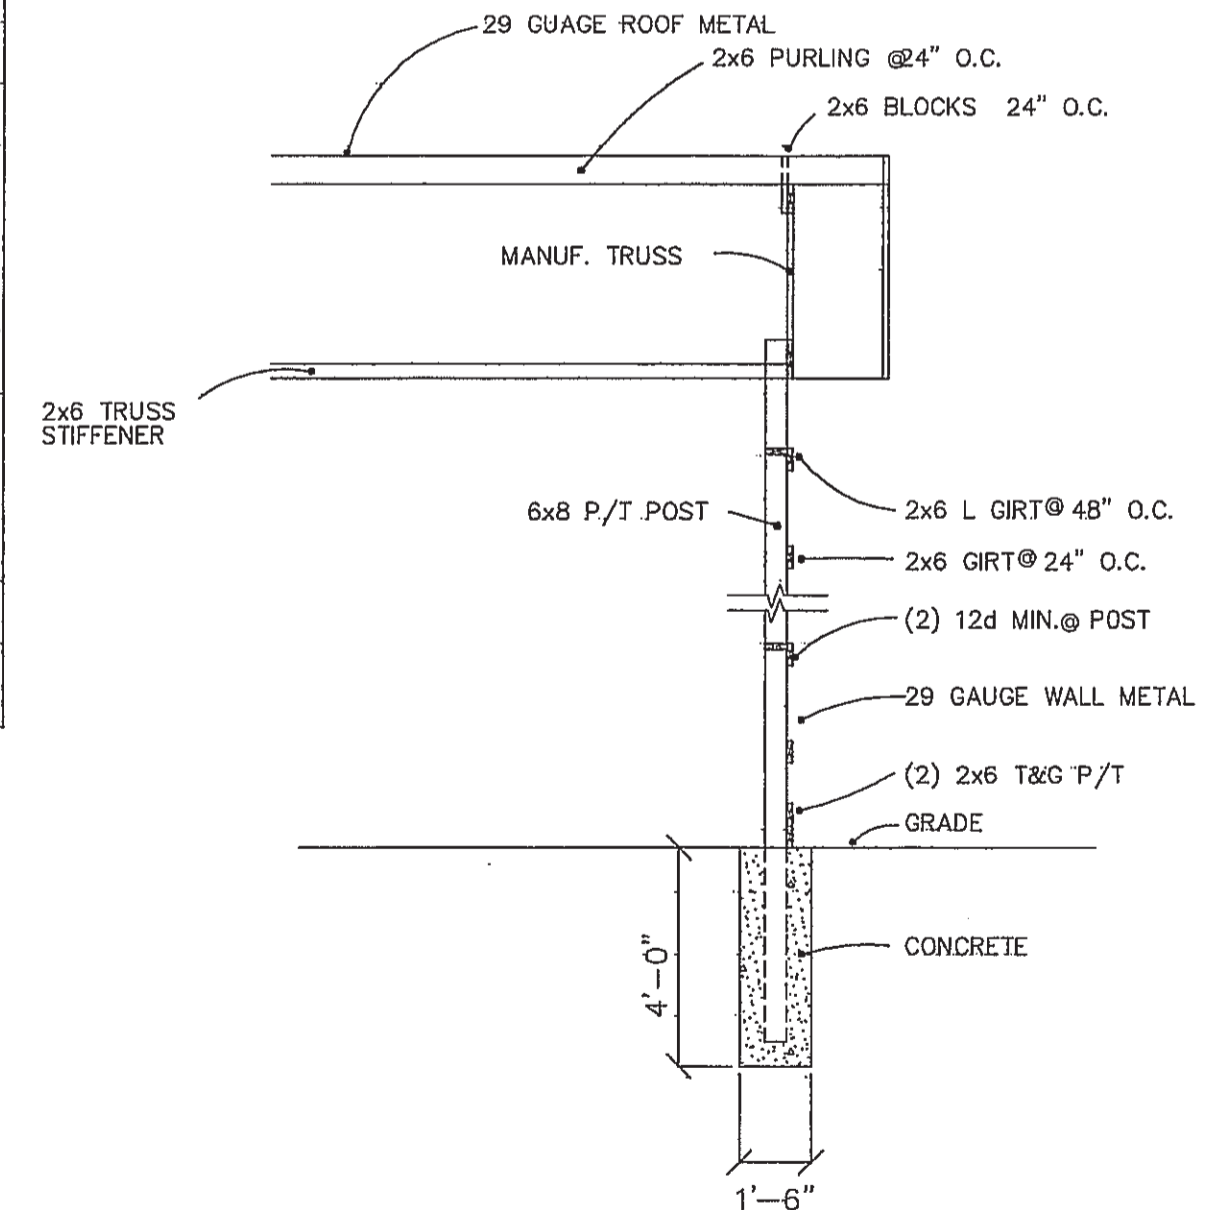

TYP. SECTION
SCALE ~ 1/4"=1'-0"



Eatonville
388 Center St. E.
PH: 360.832.3424
FAX: 360.832.3454

Buckley
28280 HWY 410 E.
PH: 360.829.9049
FAX: 360.829.4174

Port Orchard
6100 Bethel Rd. E.
PH: 360.876.2903
FAX: 360.876.2924

Randle
105 Peters Cr. Rd.
PH: 360.497.3511
FAX: 360.497.7049

Orting
201 Calistoga St. W.
PH: 360.893.2200
FAX: 360.893.2303

Port Townsend
8457 SR 20
PH: 360.385.9474
FAX: 360.379.2872

Plan
3648PB16

SHEET **2**
OF **2** SHTS